

NOTES


Richard Murphy Architects Ltd
Registered in Scotland No 255372

This drawing is copyright. All rights reserved.
Do not scale from this drawing; work from figured dimensions only.



--- Site Boundary

/// Area indicates aspirational public realm enhancement. Exact extents to be agreed with CEC Planning & Highways Department. RHSPT contribution to funding to be agreed.

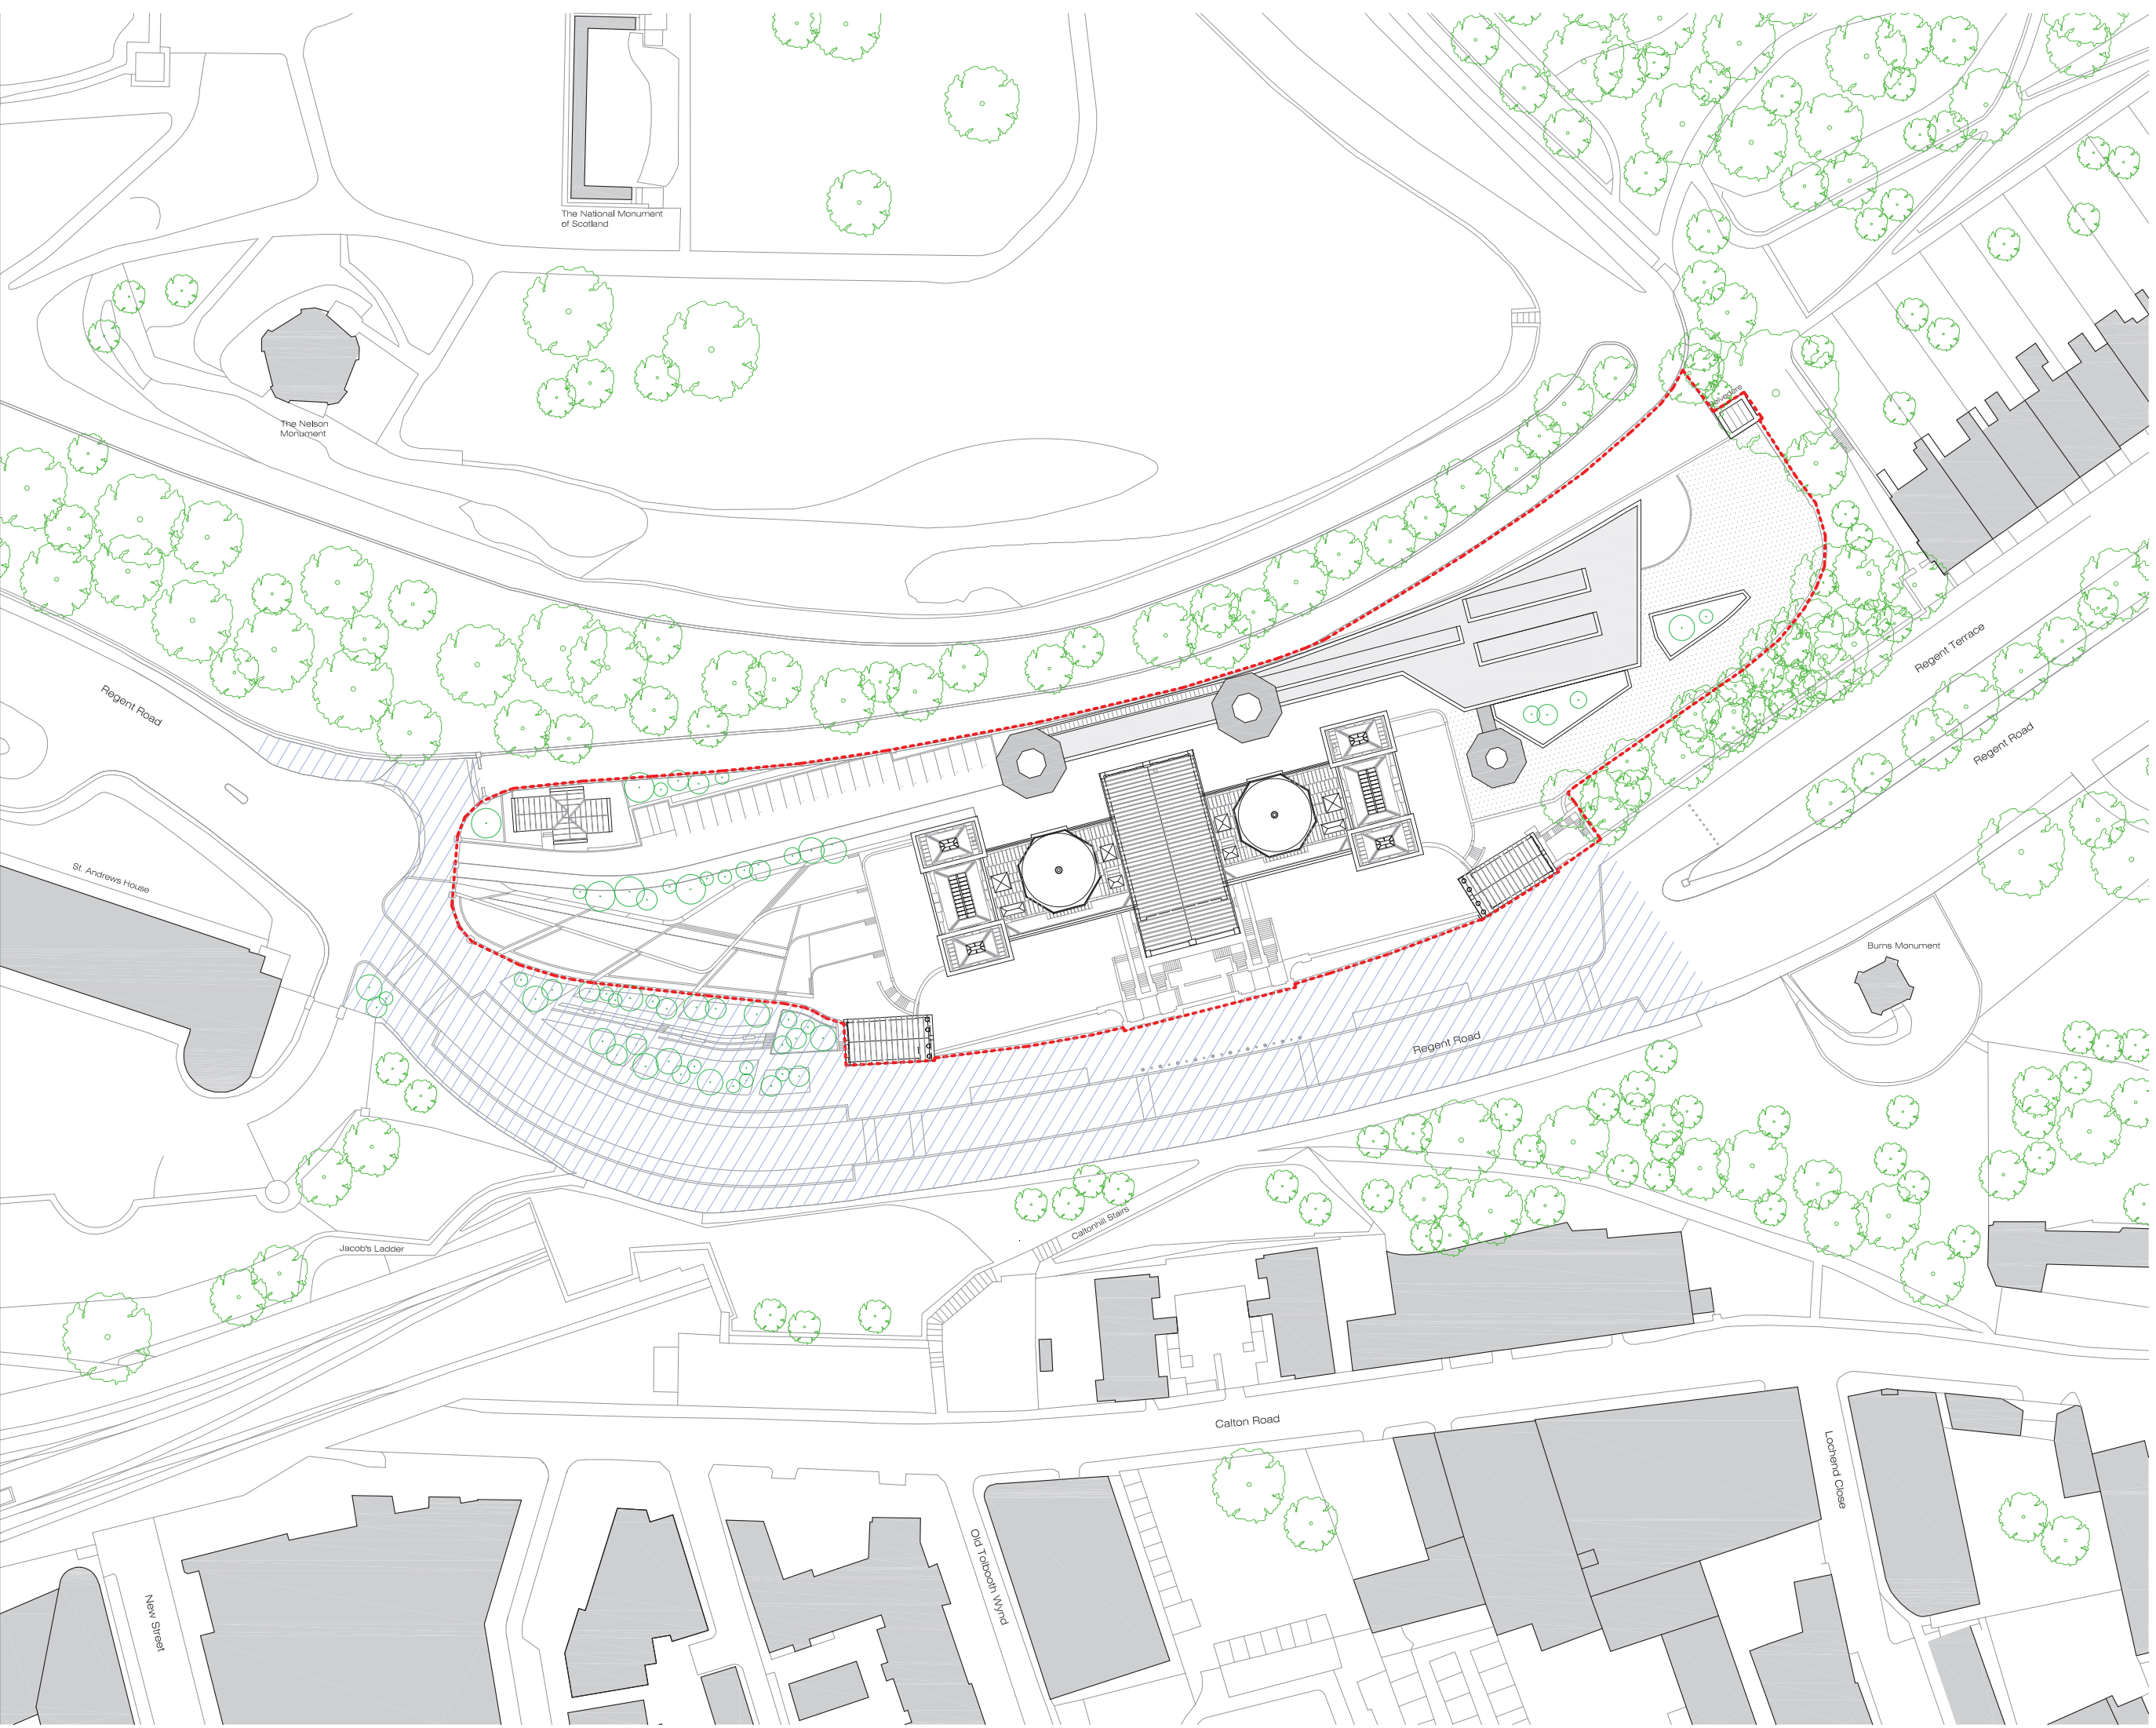

The Breakfast Mission, 15 Old Fishmarket Close, Edinburgh EH1 1RW
t: 0131 220 6125 m: 0131 220 6781
www.richardmurphyarchitects.com

Richard Murphy Architects

PROJECT TITLE: A new St Mary's Music School at the former Royal High School for the RHSPT & Dunard Fund

DRAWING TITLE: Site Plan Proposed

DWG STATUS: PLANNING

DRAWN: MD	JOB NO: 554
CHECKED: JM	DATE: Nov 2015
FILE:	SCALE: 1:500 @ A1
DRAWING NO.:	REVISION: