



NOTES

Richard Murphy Architects Ltd.  
Registered in Scotland No 255372

This drawing is copyright. All rights reserved.  
Do not scale from this drawing; work from figured dimensions only.

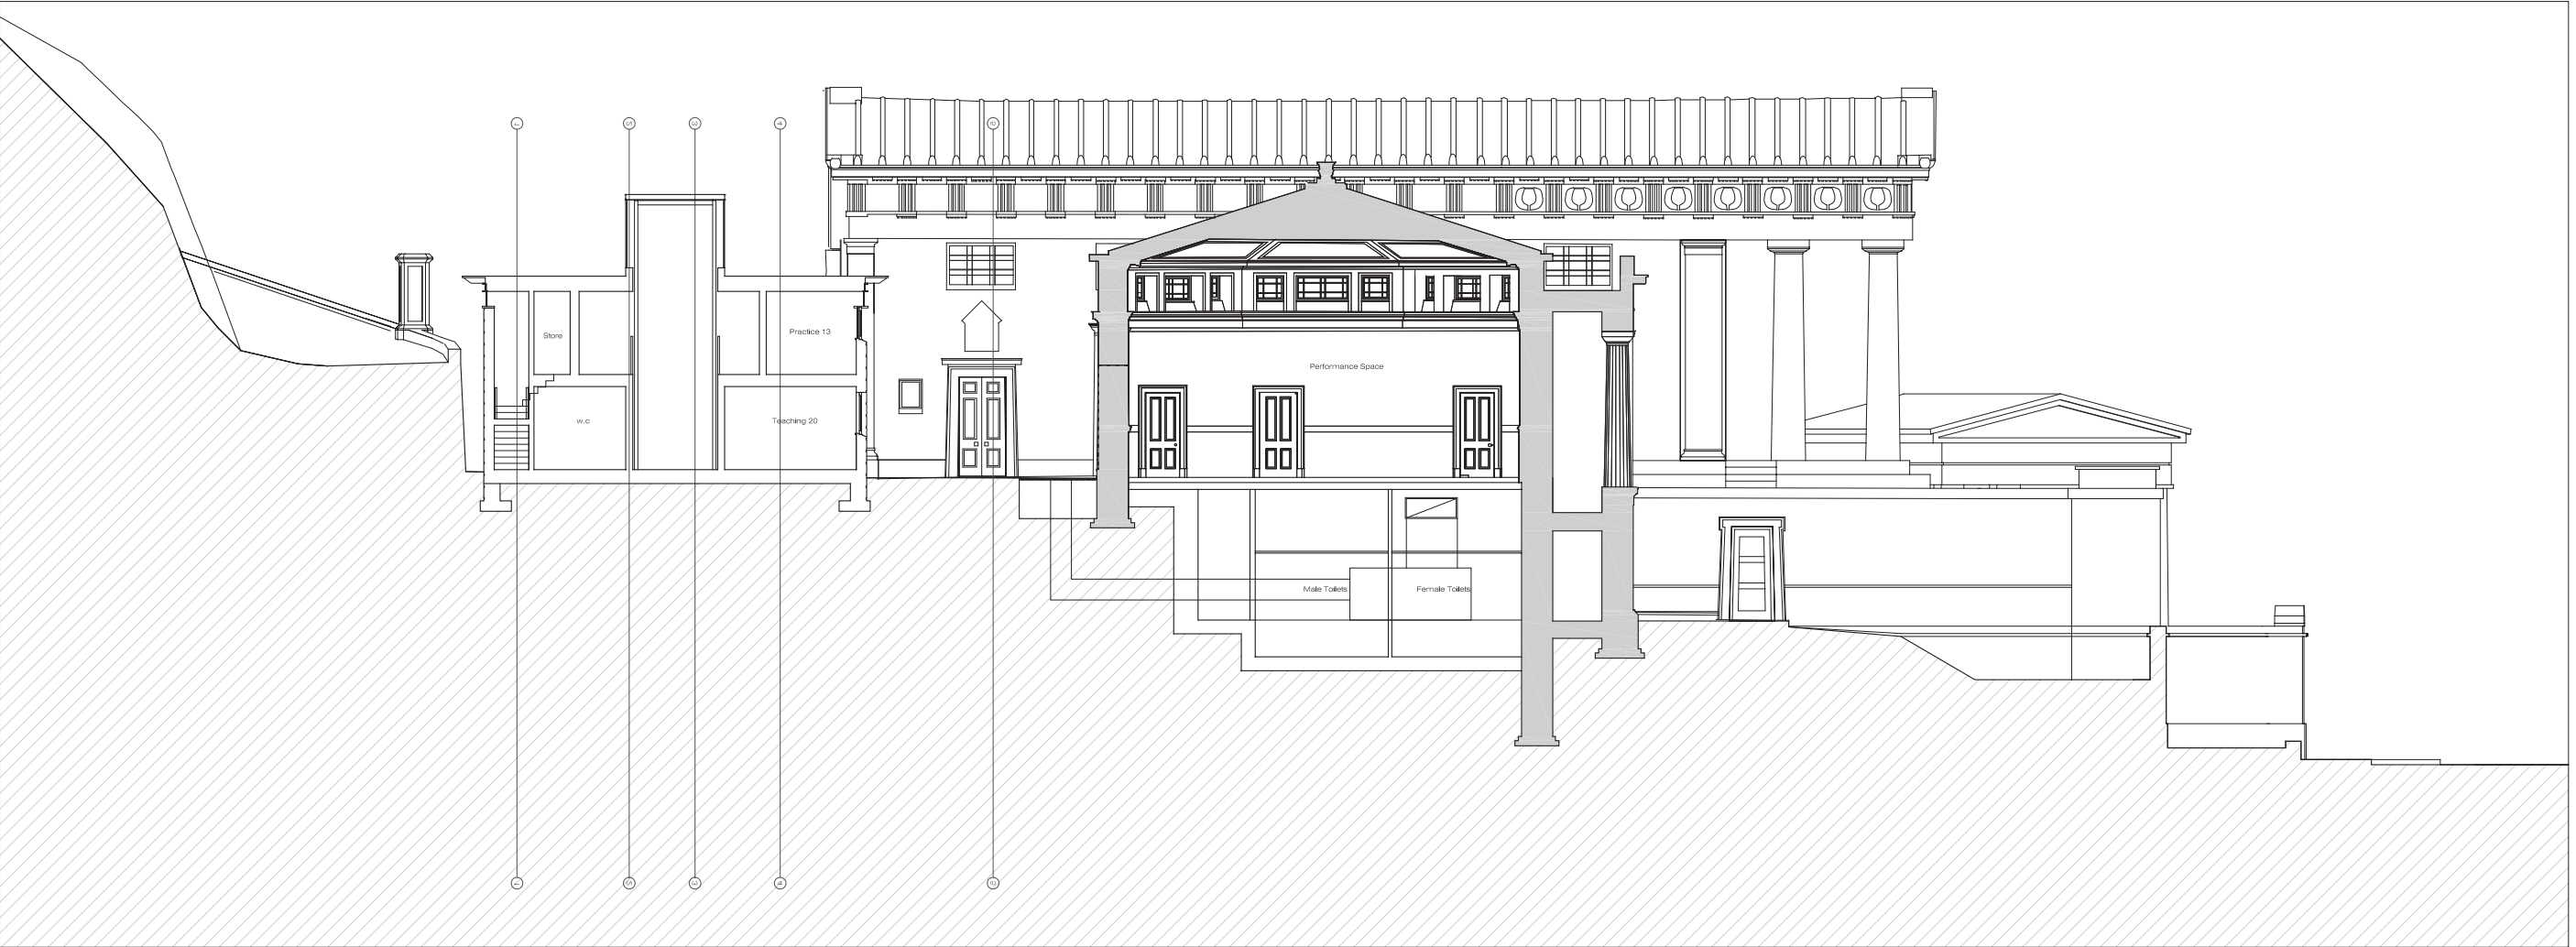


Section AA Scale 1:100

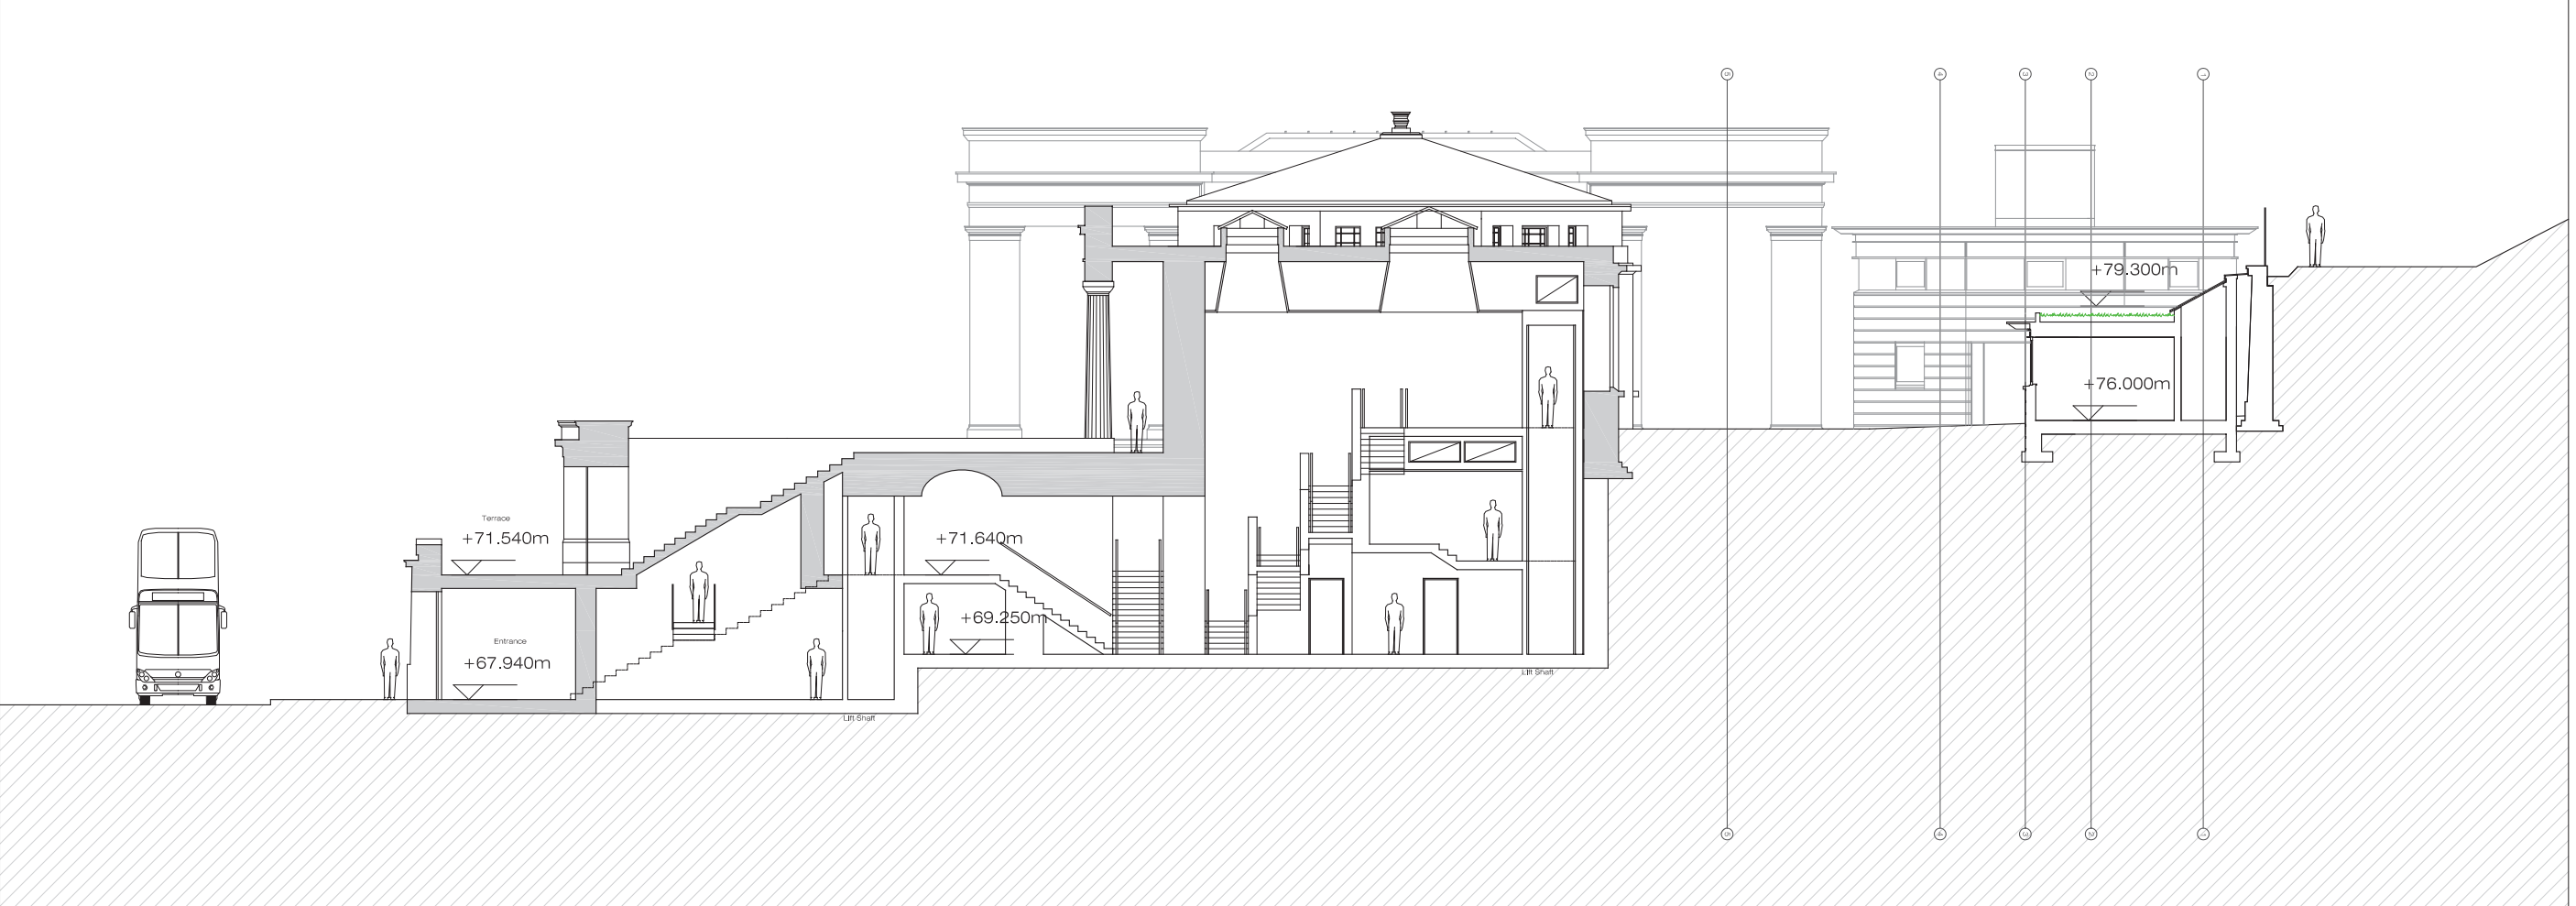

Section BB Scale 1:100

The Breakfast Mission, 15 Old Fishmarket Close, Edinburgh EH1 1RM  
t: 0131 220 6125 mail@richardmurphyarchitects.com  
f: 0131 220 6781 www.richardmurphyarchitects.com

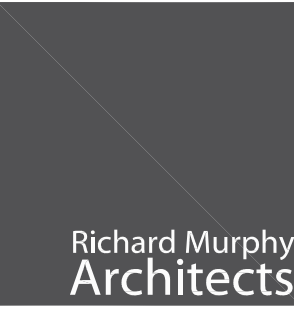

PROJECT TITLE A New St Mary's Music School at the former Royal High School for the RHPST & Dunard Fund

DRAWING TITLE GA Sections Proposed Sections AA, BB


DWG STATUS INFORMATION

DRAWN DR	JOB NO.
CHECKED jem	DATE 20.11.15
FILE	SCALE 1:100 @ A1

DRAWING NO. AL/03/01	REVISION
----------------------	----------

NOTES

Richard Murphy Architects Ltd.  
 Registered in Scotland No 255372  
 This drawing is copyright. All rights reserved.  
 Do not scale from this drawing; work from figured dimensions only.

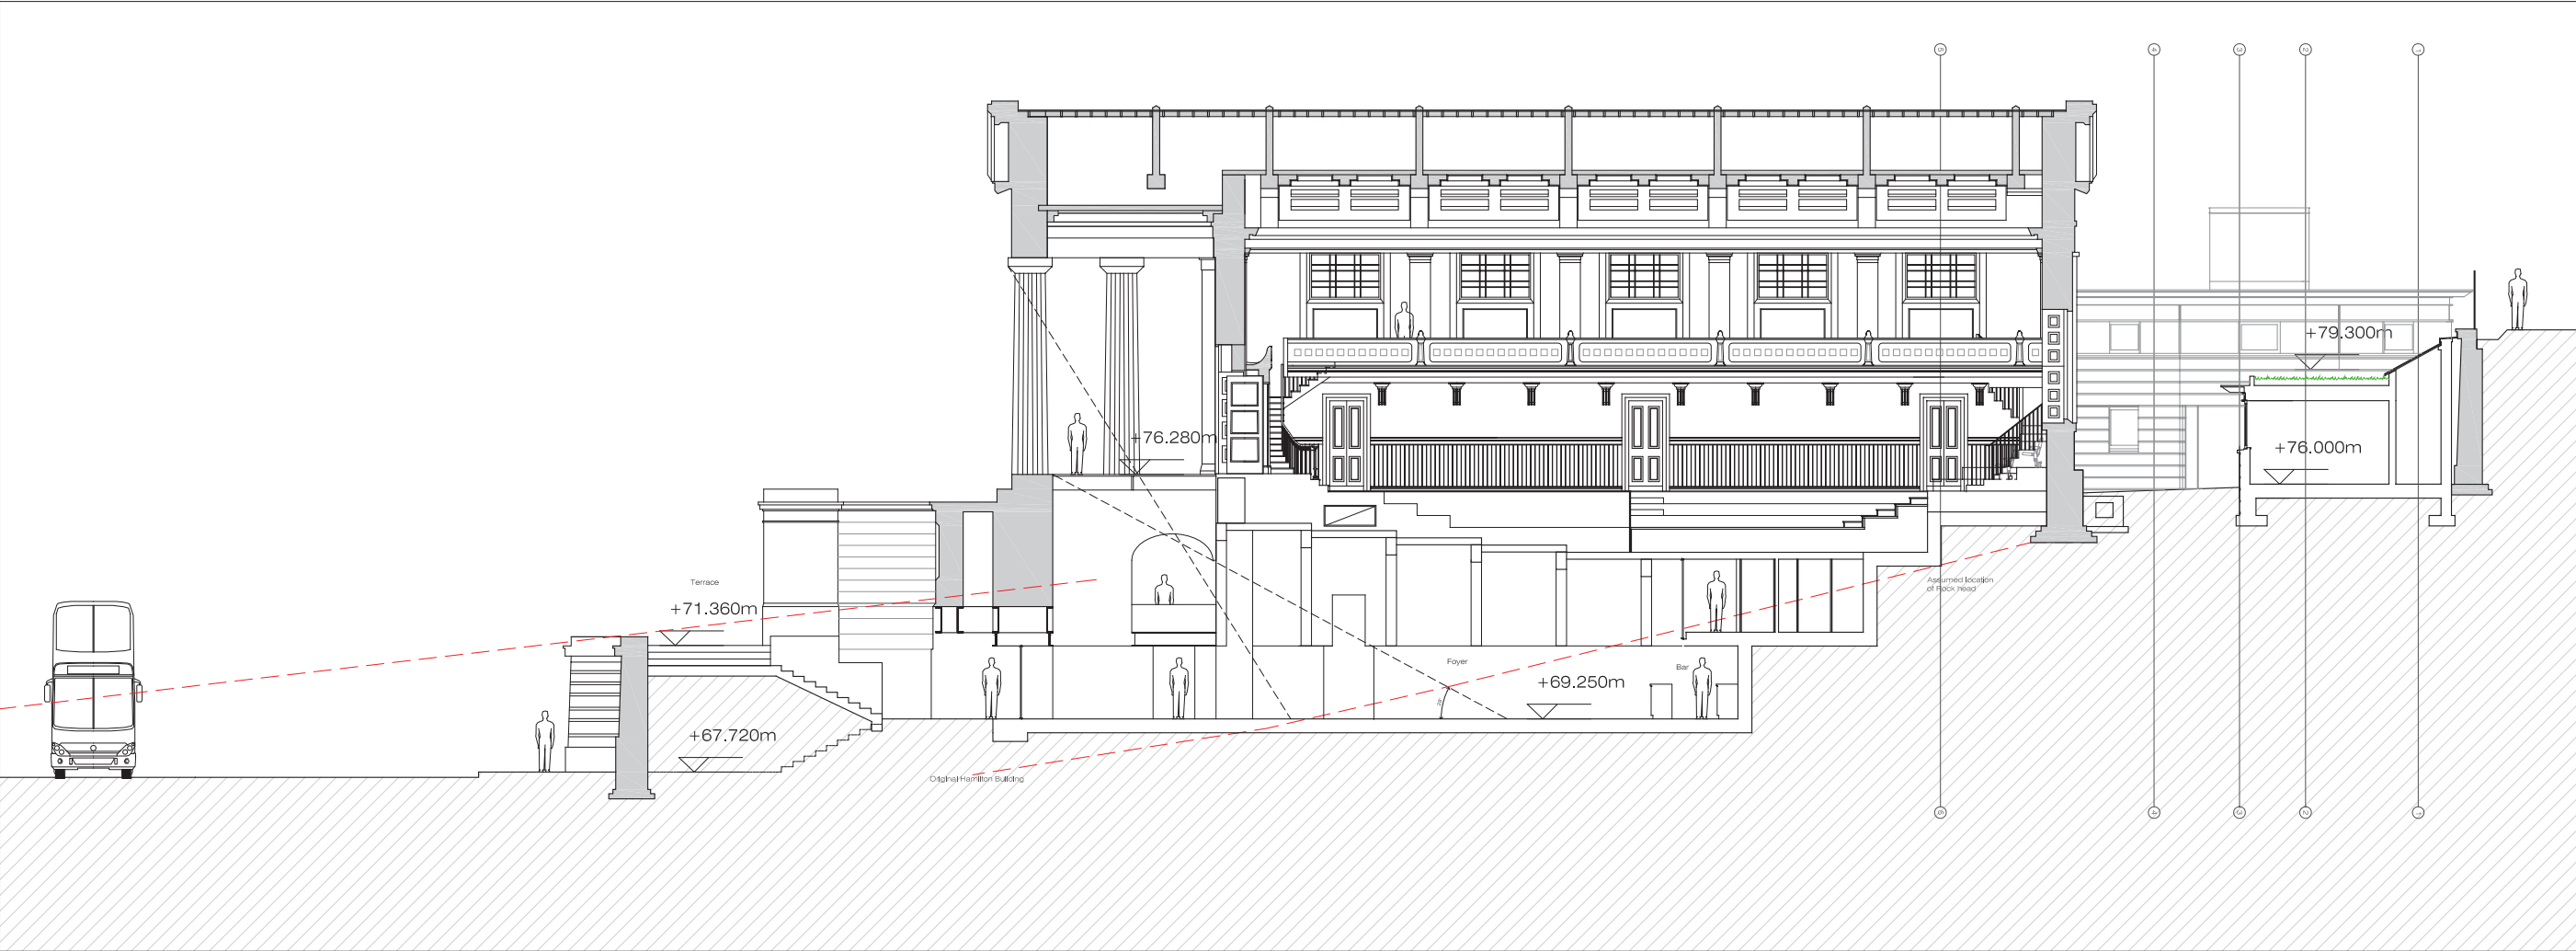

Section CC Scale 1:100



Section DD Scale 1:100

The Breakfast Mission, 15 Old Fishmarket Close, Edinburgh EH1 1RW  
 t: 0131 220 6125 mail@richardmurphyarchitects.com  
 f: 0131 220 6781 www.richardmurphyarchitects.com


**Richard Murphy Architects**

PROJECT TITLE: A New St Mary's Music School at the former Royal High School for the RHPST & Dunard Fund


DRAWING TITLE: GA Sections Proposed Sections CC, DD

DWG STATUS: INFORMATION

DRAWN: DR	JOB NO:
CHECKED: jem	DATE: 20.11.15
FILE:	SCALE: 1:100 @ A1
DRAWING NO: AL/03/02	REVISION:

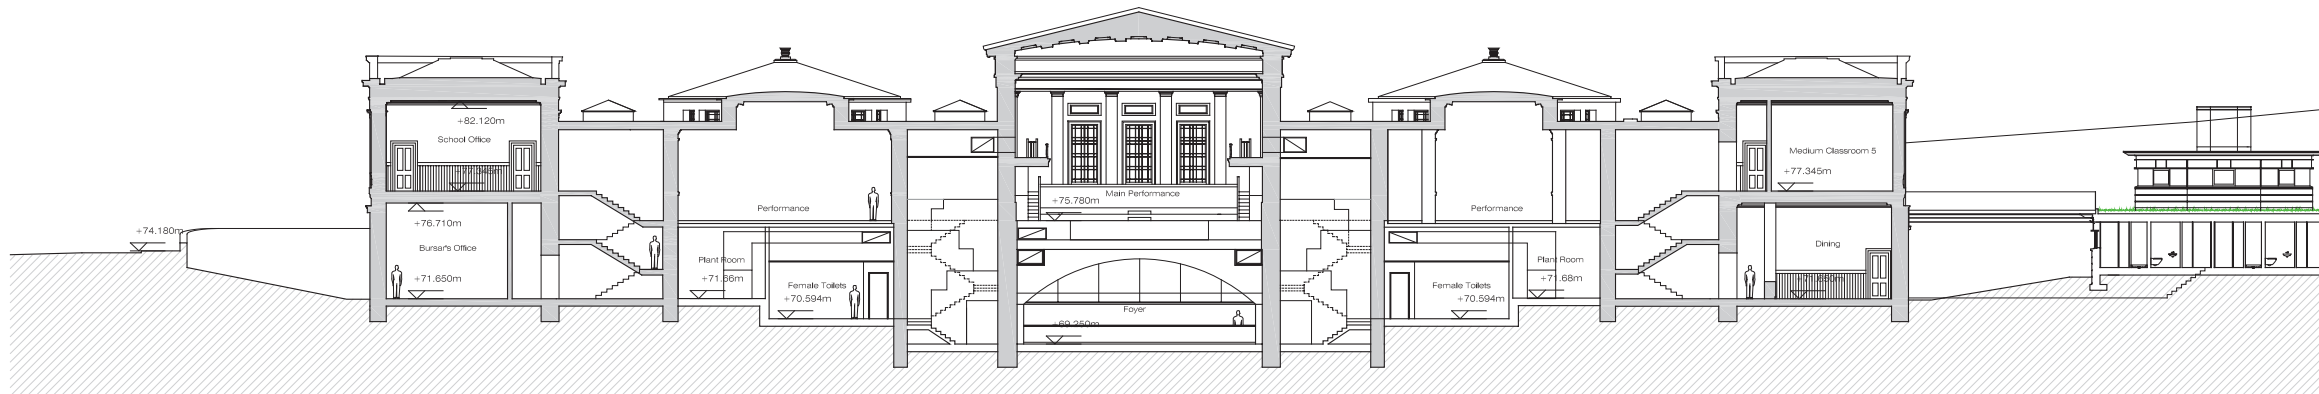

Section EE Scale 1:200

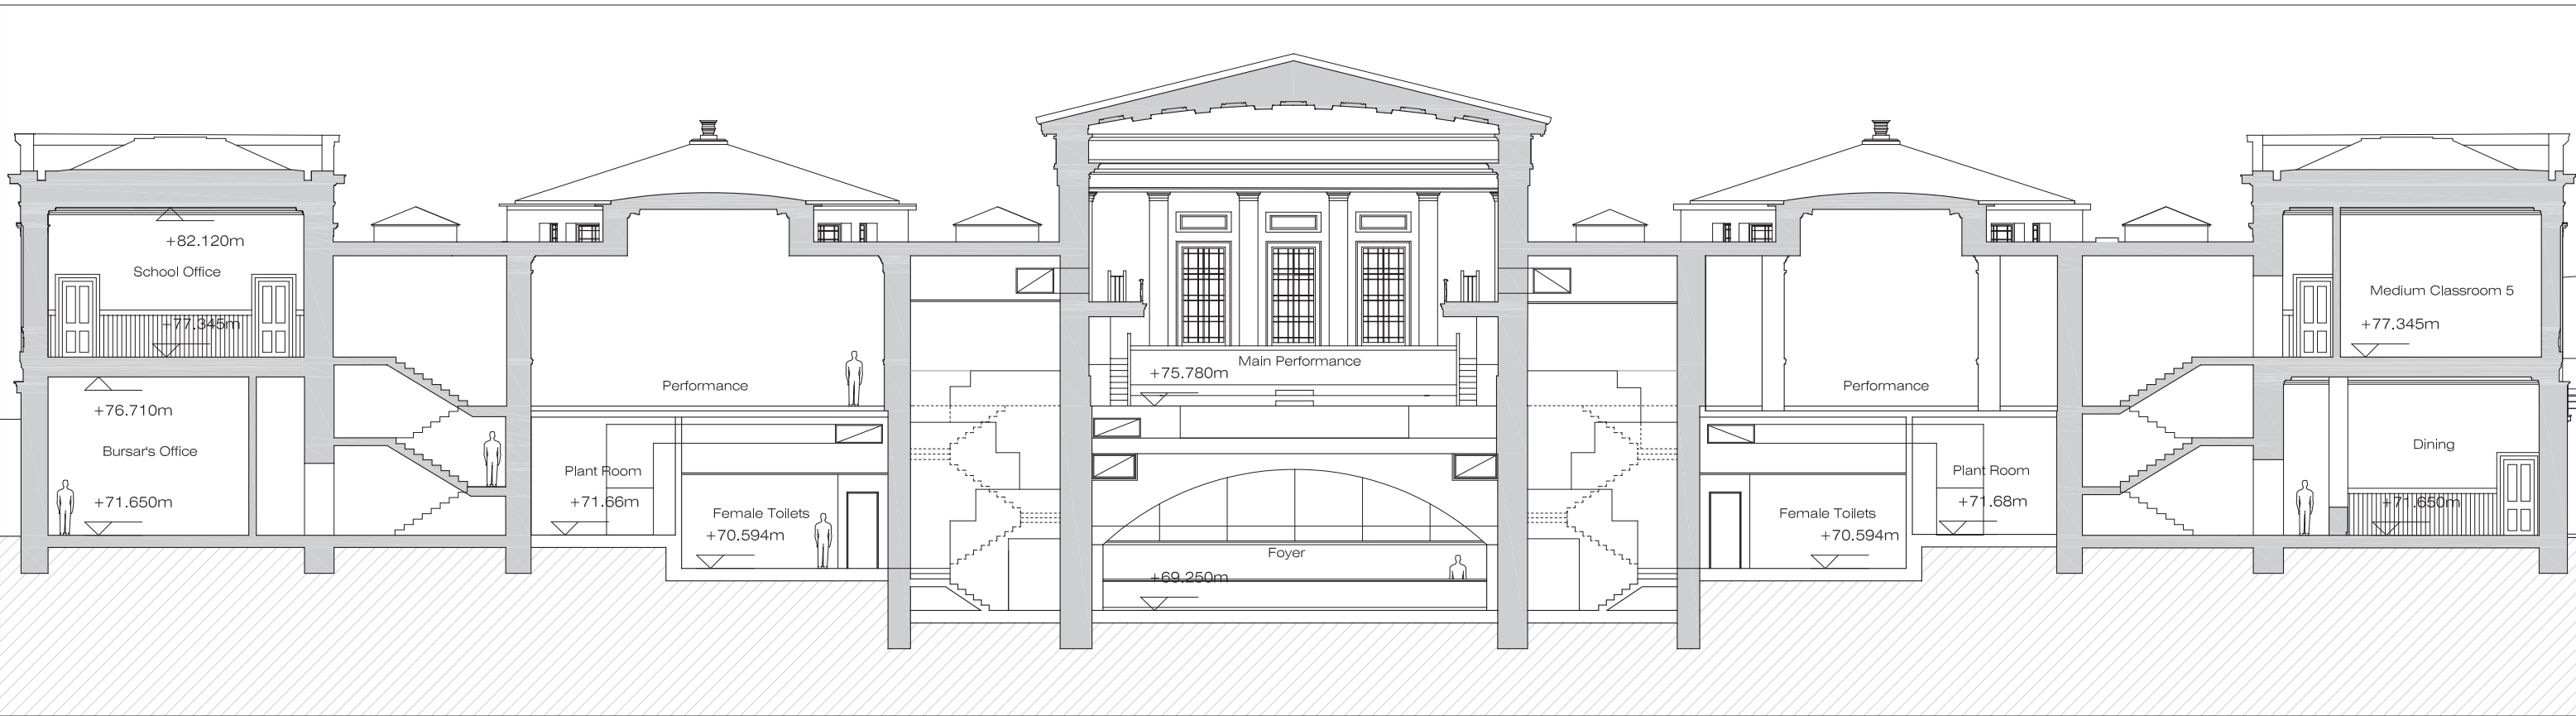

Section EE Scale 1:100

**Richard Murphy Architects**

PROJECT TITLE A New St Mary's Music School  
 the former Royal High School  
 for the RHSPT & Dunard Fund

DRAWING TITLE GA Sections  
 Proposed  
 Sections EE

DWG STATUS INFORMATION

DRAWN DR	JOB NO.
CHECKED jem	DATE 20.11.15
FILE	SCALE 1:100 @ A1
DRAWING NO. AL/03/03	REVISION