



NOTES

Richard Murphy Architects Ltd.
Registered in Scotland No 255372

This drawing is copyright. All rights reserved.
Do not scale from this drawing; work from figured dimensions only.

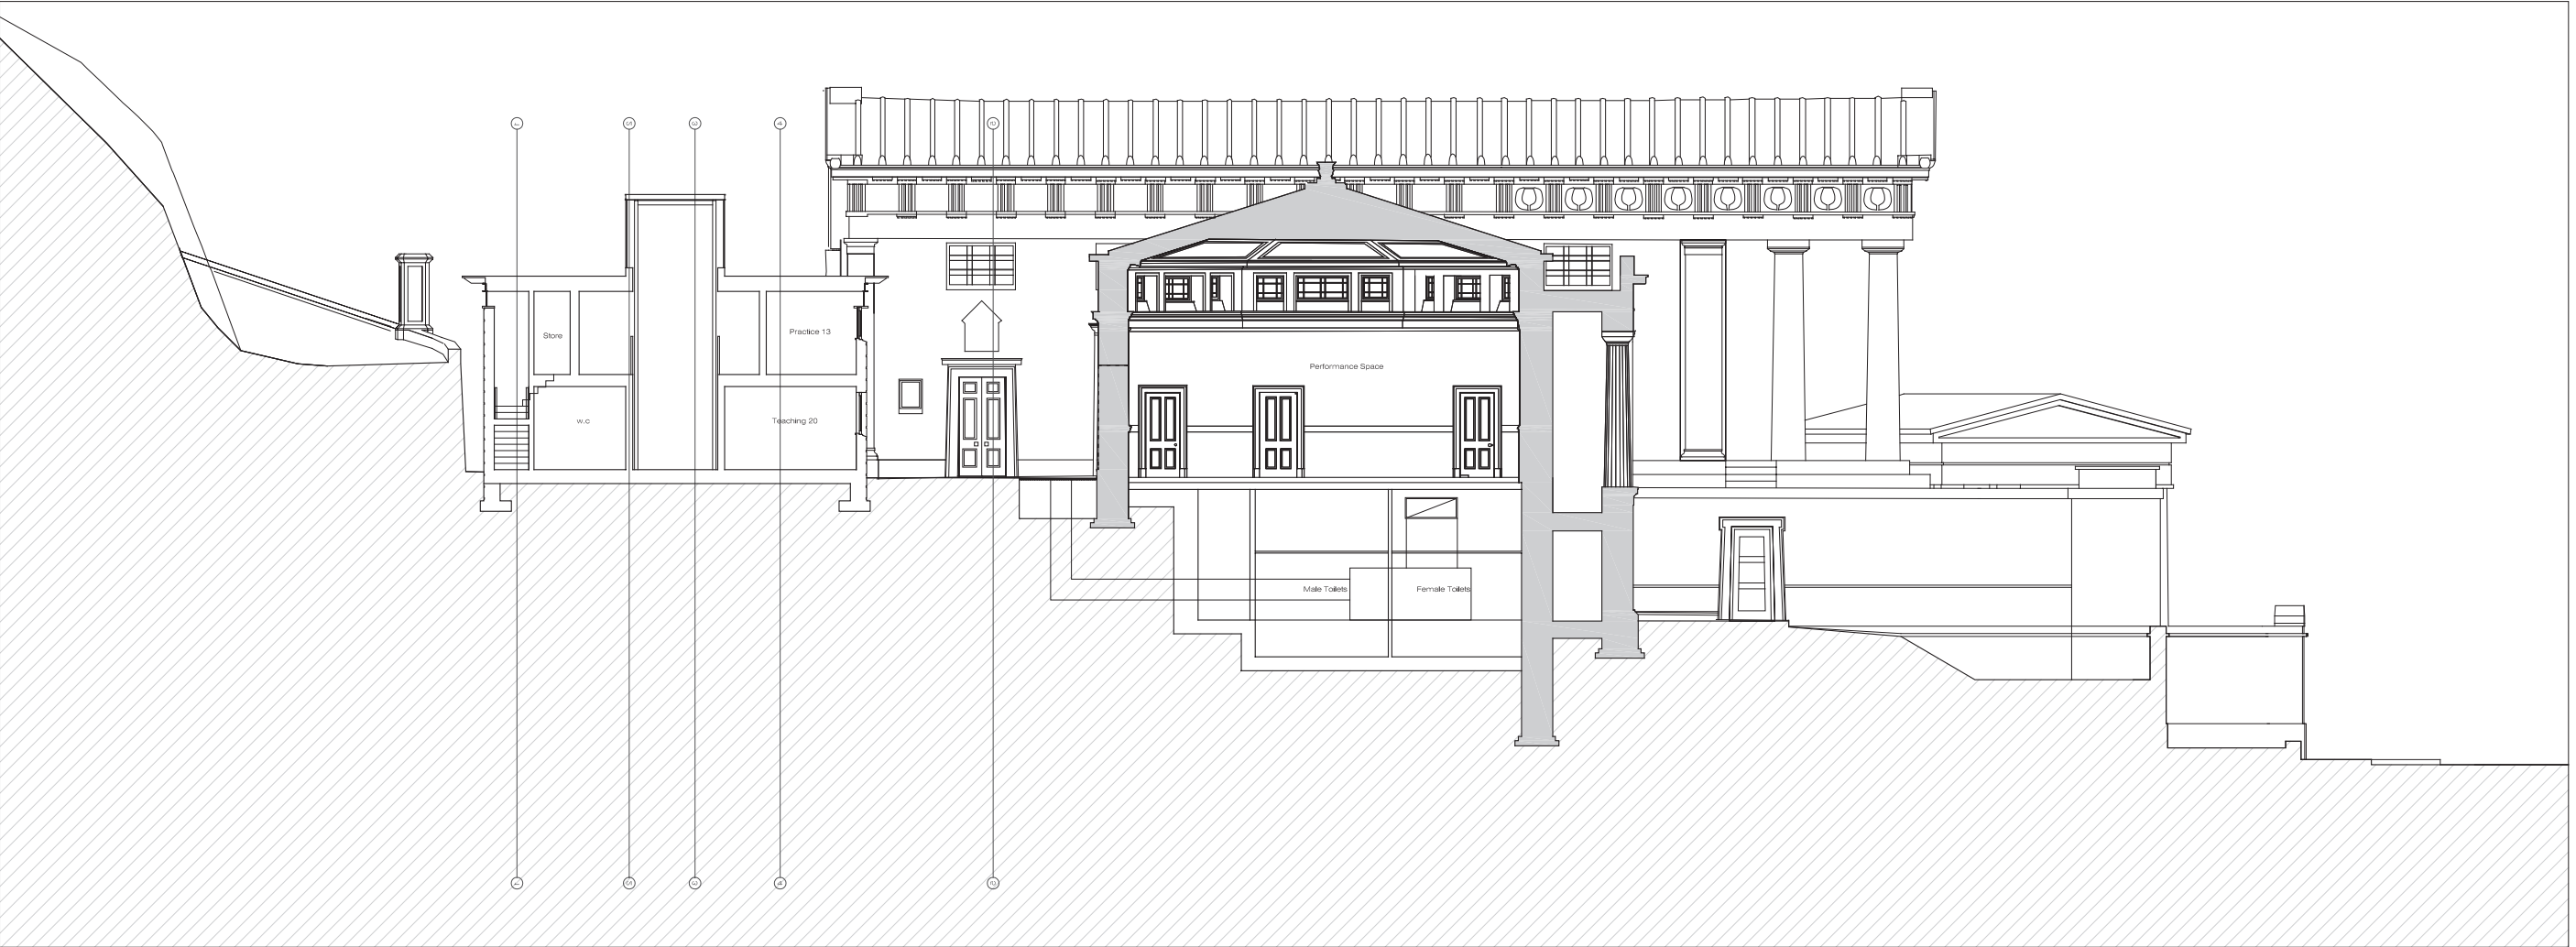


Section AA Scale 1:100

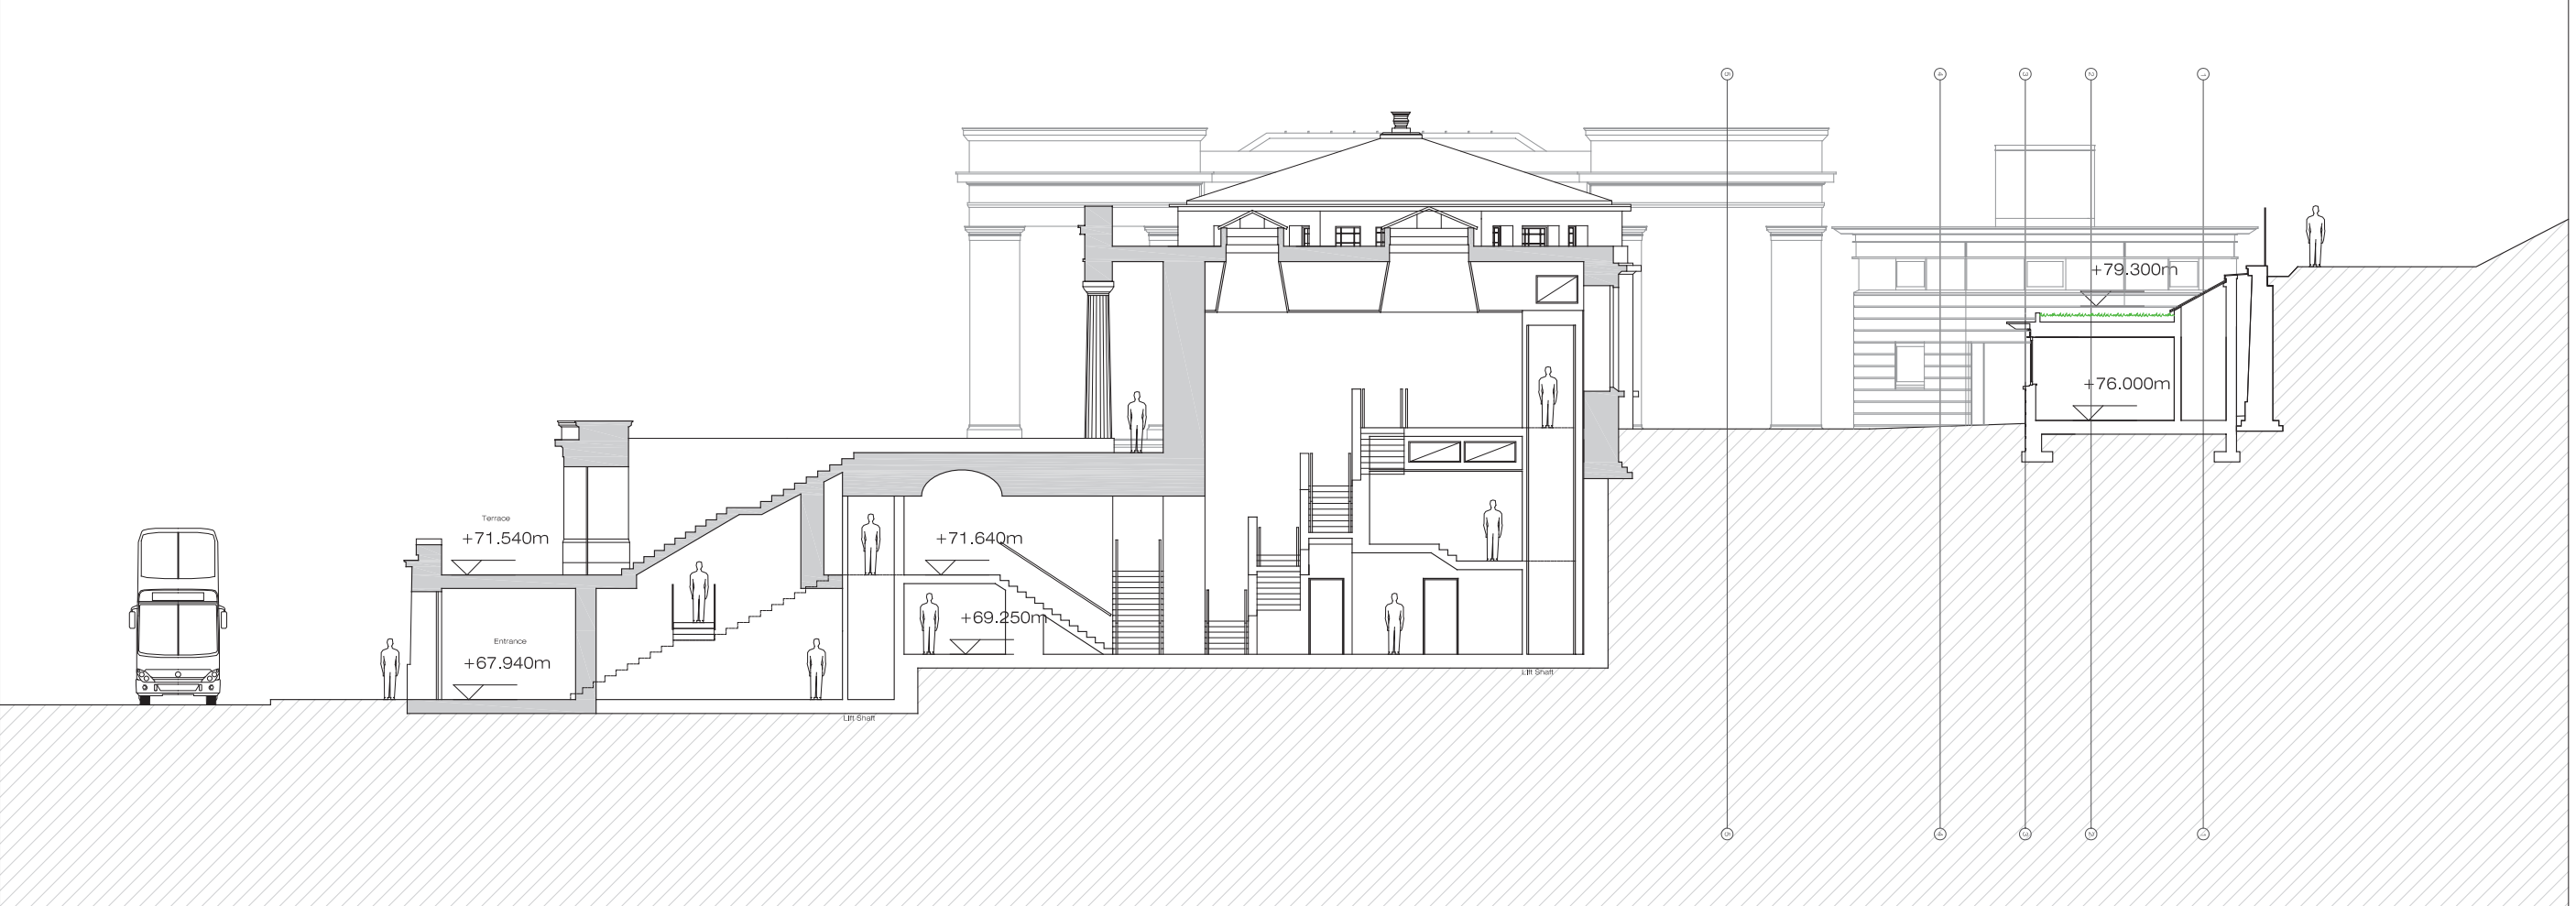

Section BB Scale 1:100

The Breakfast Mission, 15 Old Fishmarket Close, Edinburgh EH1 1RM
t: 0131 220 6125 mail@richardmurphyarchitects.com
f: 0131 220 6781 www.richardmurphyarchitects.com

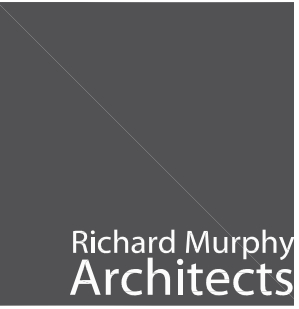

PROJECT TITLE A New St Mary's Music School at the former Royal High School for the RHPST & Dunard Fund

DRAWING TITLE GA Sections Proposed Sections AA, BB


DWG STATUS INFORMATION

DRAWN	DR	JOB NO.	
CHECKED	jem	DATE	20.11.15
FILE		SCALE	1:100 @ A1

DRAWING NO.	AL/03/01	REVISION	
-------------	----------	----------	--

NOTES

Richard Murphy Architects Ltd.
 Registered in Scotland No 255372
 This drawing is copyright. All rights reserved.
 Do not scale from this drawing; work from figured dimensions only.

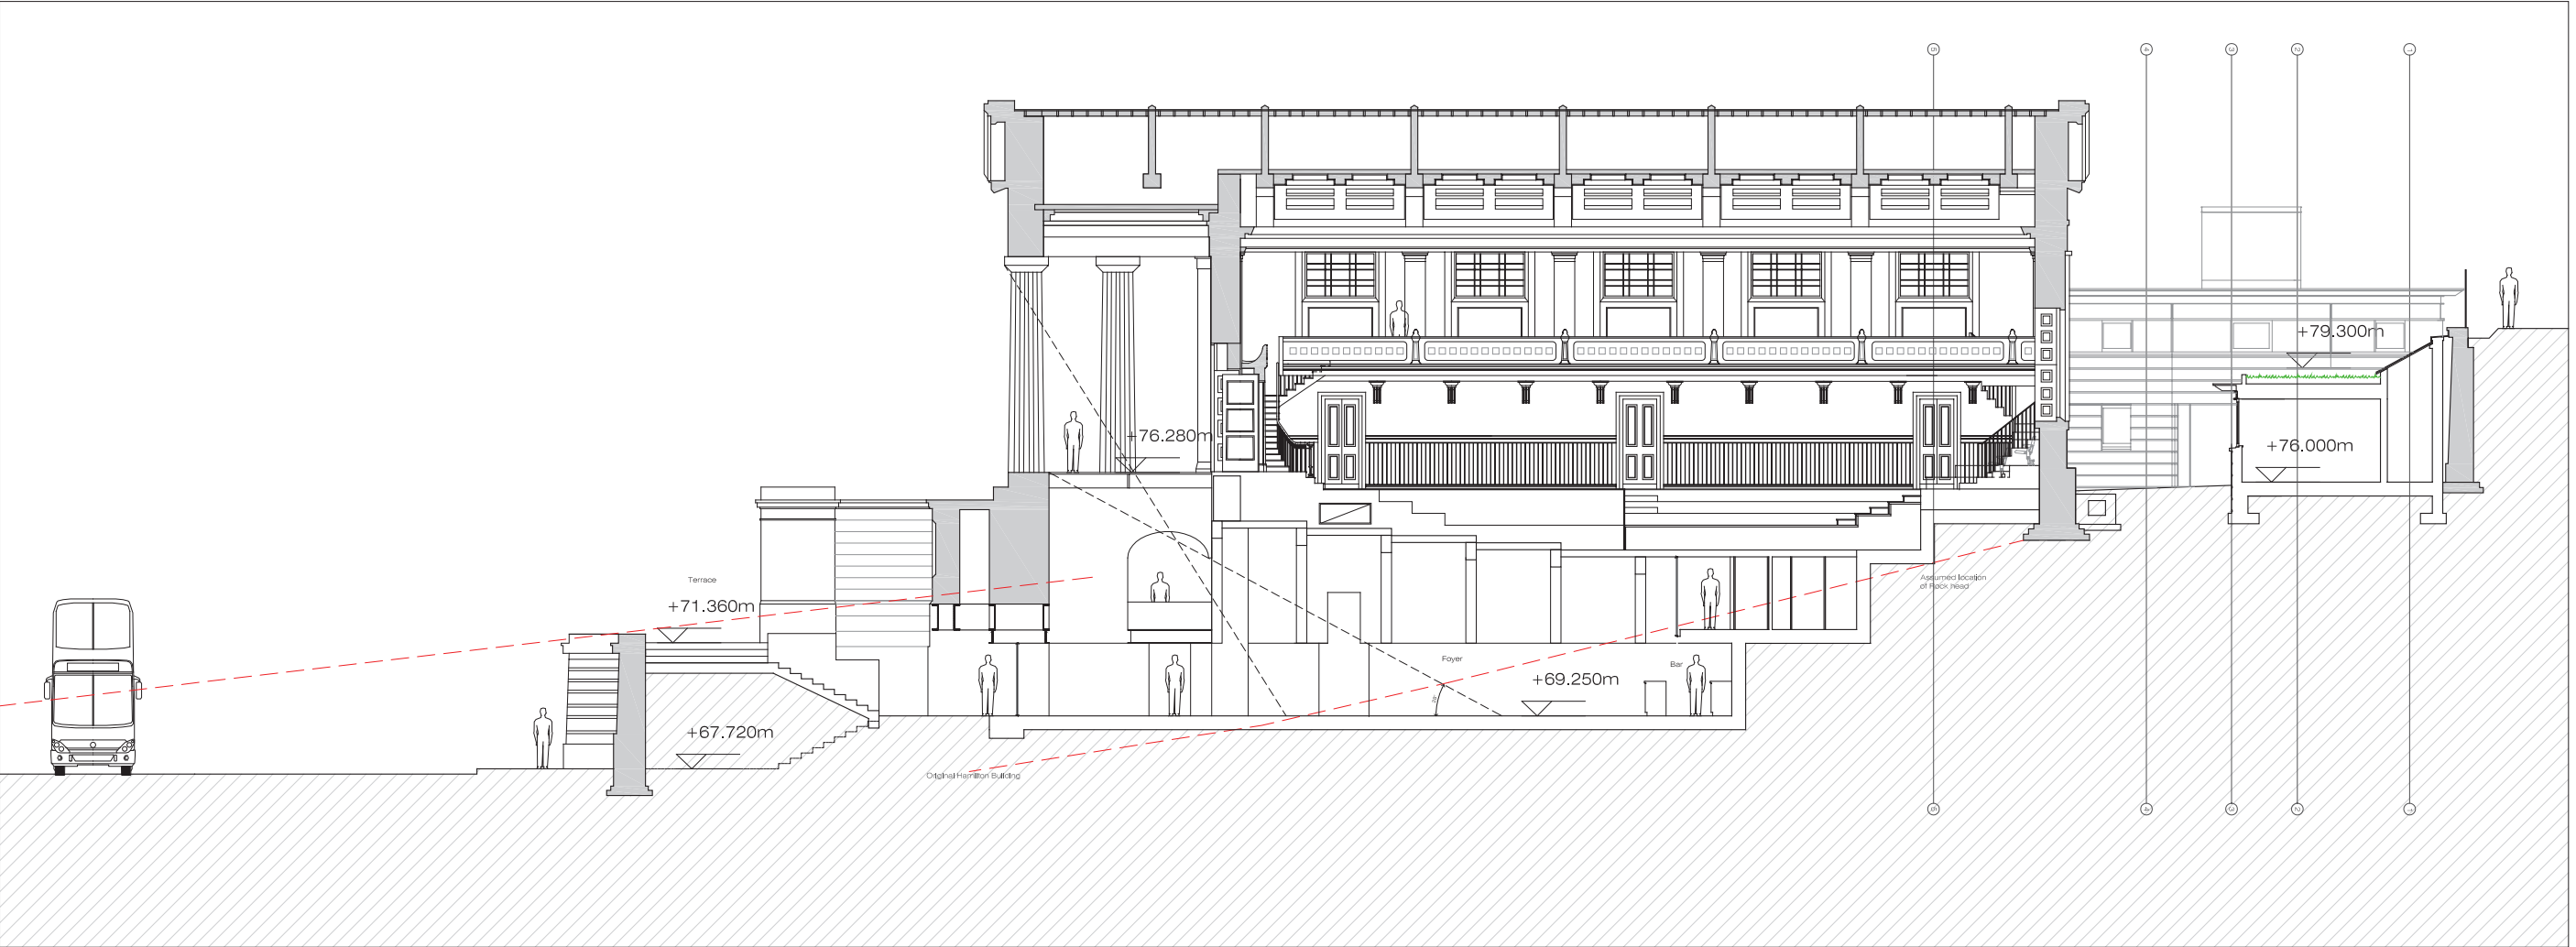

Section CC Scale 1:100



Section DD Scale 1:100

The Breakfast Mission, 15 Old Fishmarket Close, Edinburgh EH1 1RW
 t: 0131 220 6125 mail@richardmurphyarchitects.com
 f: 0131 220 6781 www.richardmurphyarchitects.com


Richard Murphy Architects

PROJECT TITLE: A New St Mary's Music School at the former Royal High School for the RHPST & Dunard Fund


DRAWING TITLE: GA Sections Proposed Sections CC, DD

DWG STATUS: INFORMATION

DRAWN: DR	JOB NO.
CHECKED: jem	DATE: 20.11.15
FILE	SCALE: 1:100 @ A1
DRAWING NO: AL/03/02	REVISION

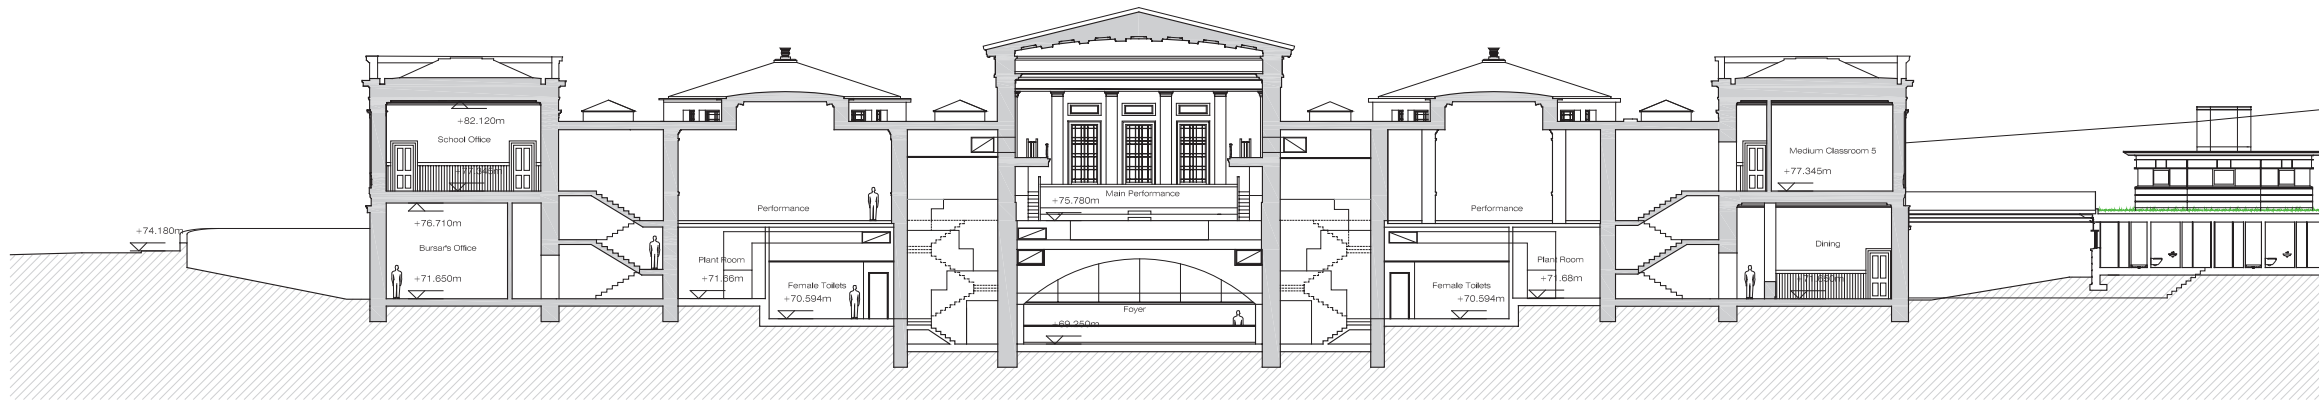

Section EE Scale 1:200

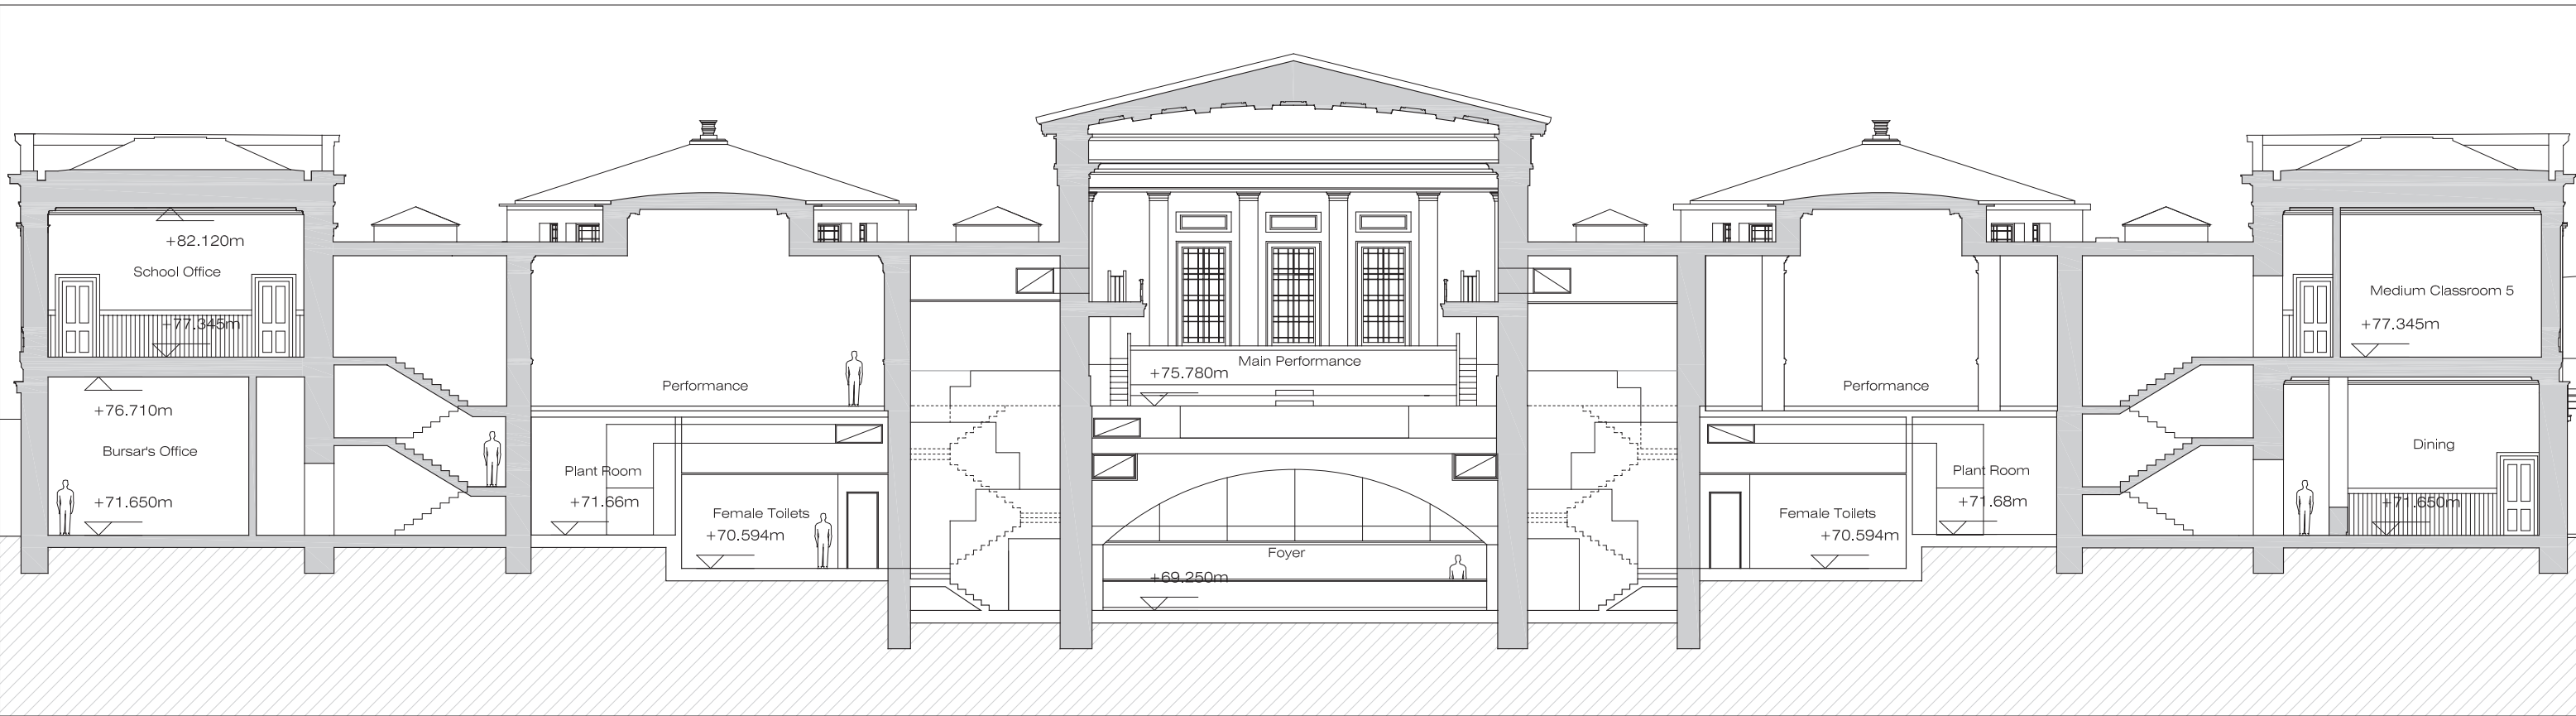

Section EE Scale 1:100

Richard Murphy Architects

PROJECT TITLE A New St Mary's Music School
 the former Royal High School
 for the RHSPT & Dunard Fund

DRAWING TITLE GA Sections
 Proposed
 Sections EE

DWG STATUS INFORMATION

DRAWN DR	JOB NO.
CHECKED jem	DATE 20.11.15
FILE	SCALE 1:100 @ A1
DRAWING NO. AL/03/03	REVISION